


CROSS ROAD

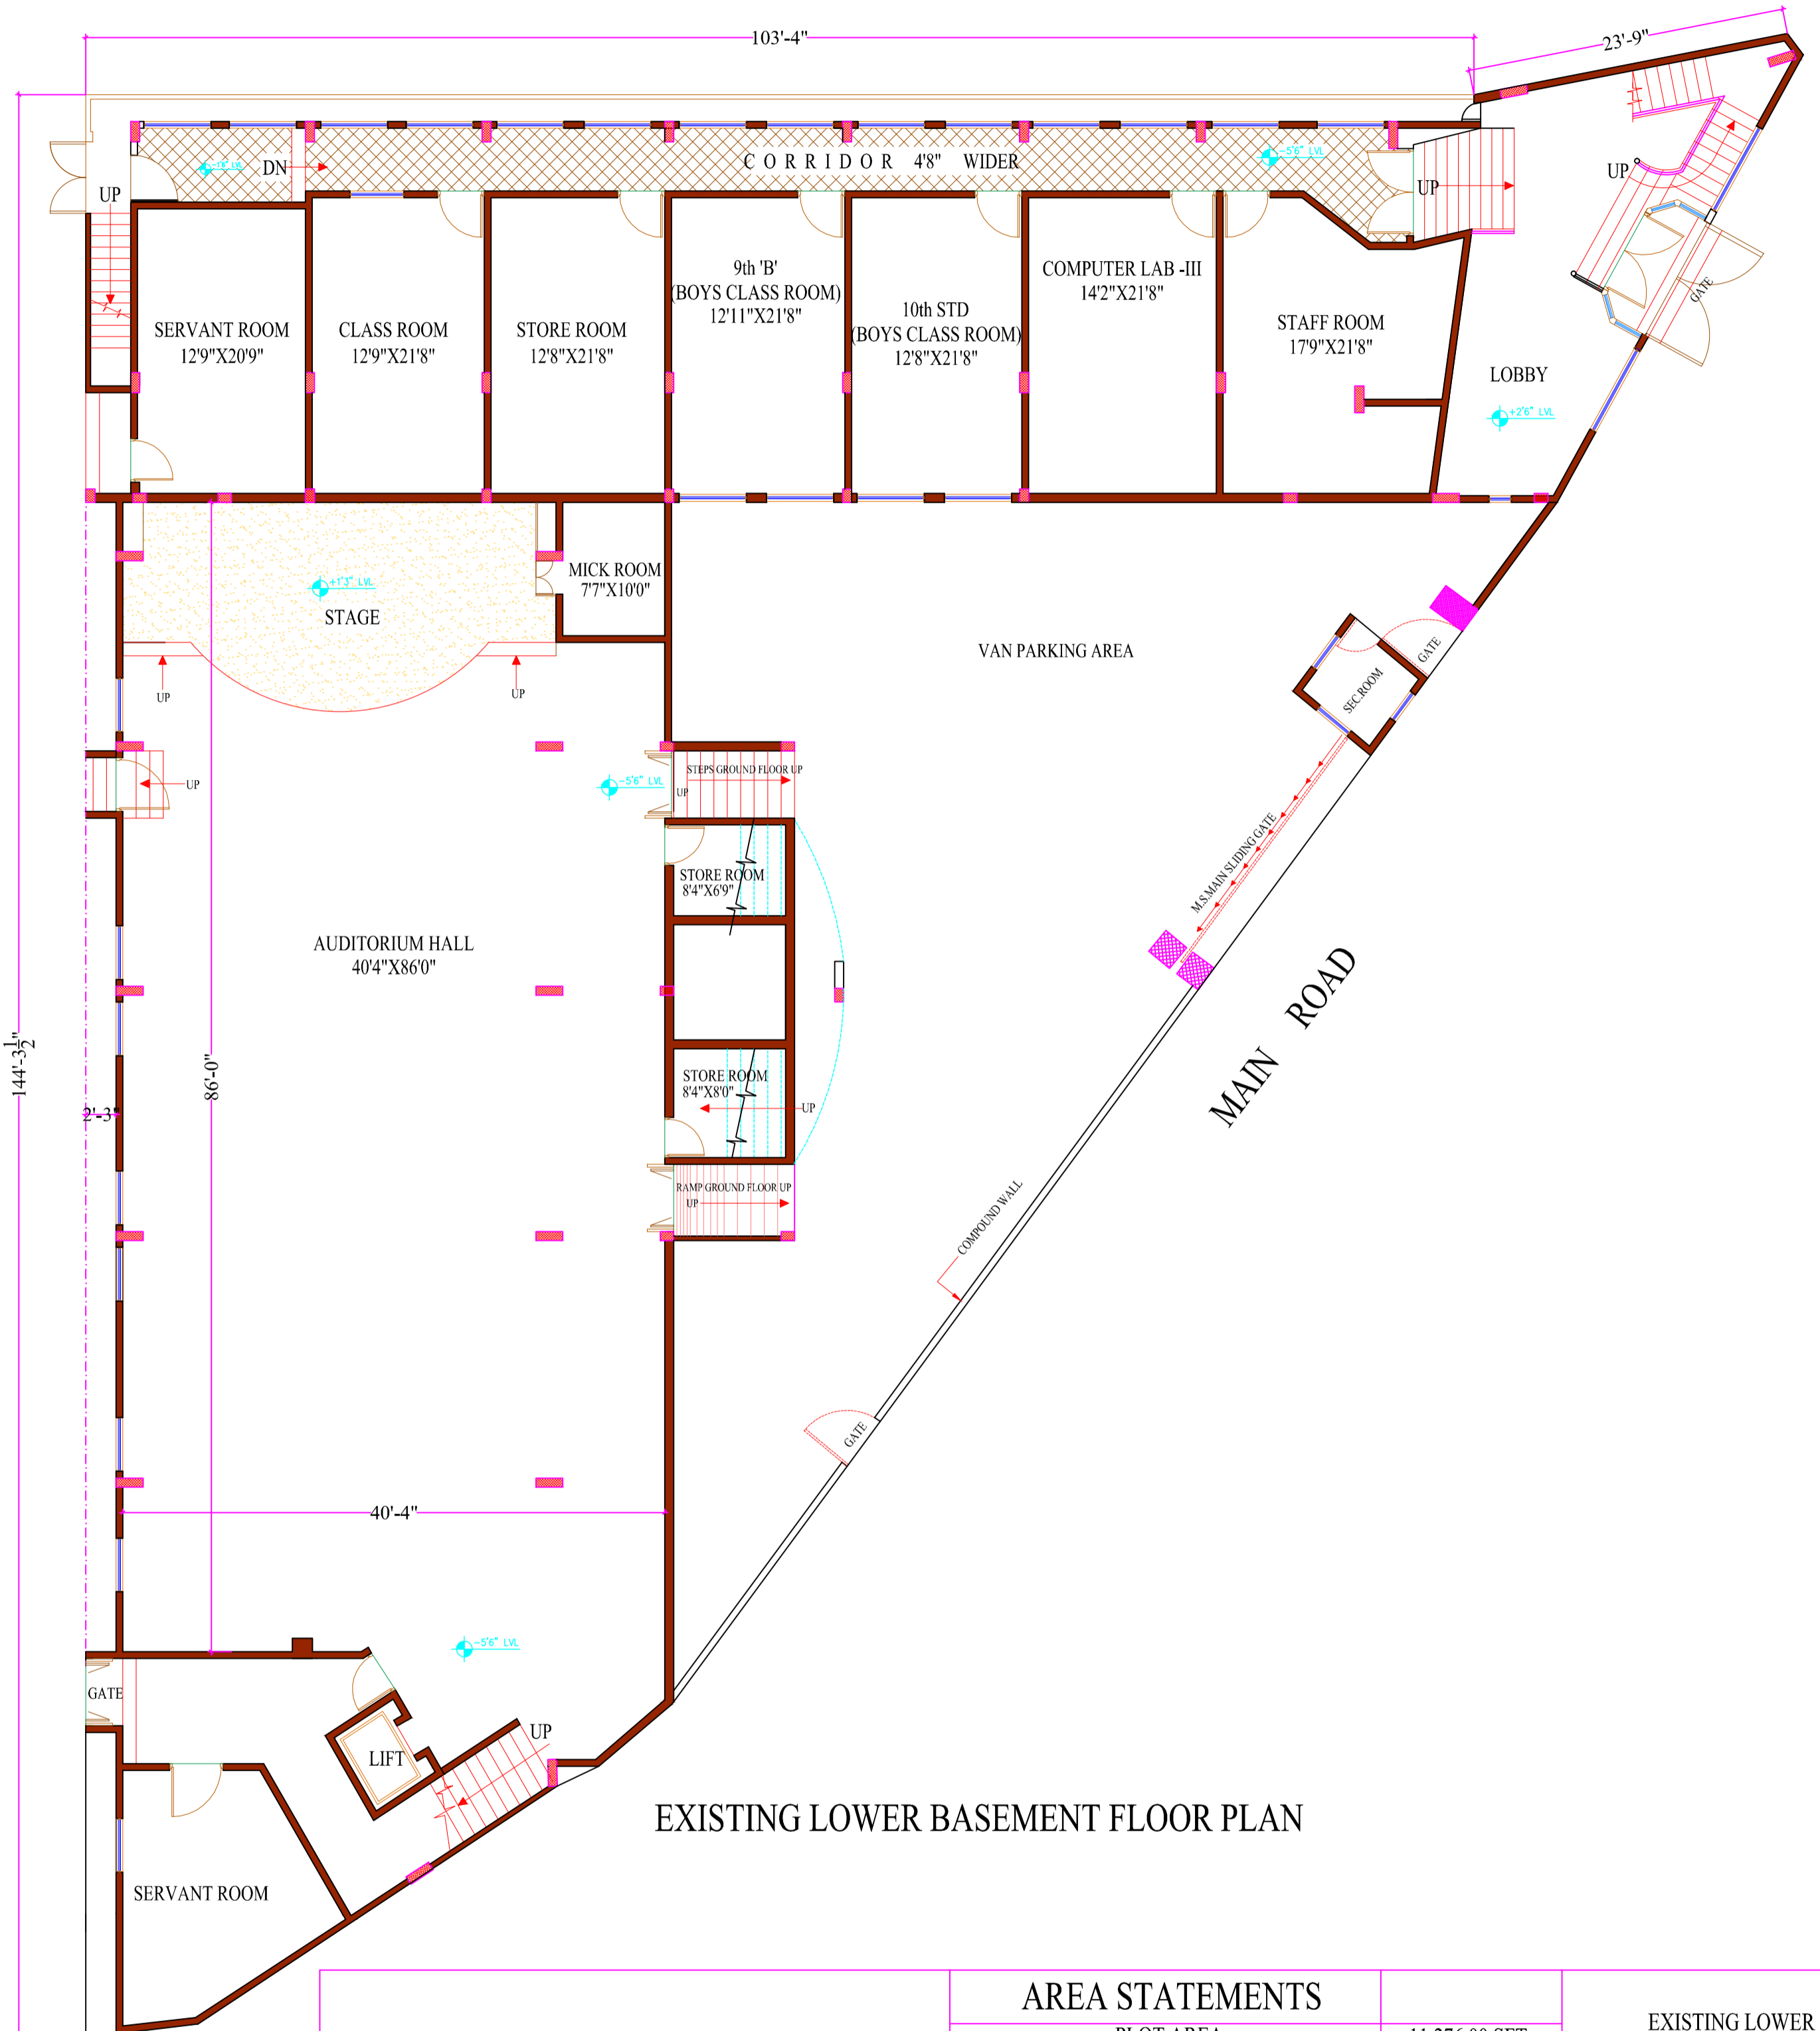

EXISTING LOWER BASEMENT FLOOR PLAN

EXISTING COLLEGE BUILDING FOR
 B.E.T SADATHUNNISA COLLEGE
 B.E.T COMPOSITE PU COLLEGE
 BISMILLAHNAGAR.BENGALURU.560029

AREA STATEMENTS	
PLOT AREA.	11,276.00 SFT
BASEMENT/LOWER GROUND FLOOR BUILT UP AREA.	7,612.00 SFT
GROUND FLOOR BUILT UP AREA.	8,480.00 SFT
FIRST FLOOR BUILT UP AREA.	8,689.00 SFT
SECOND FLOOR BUILT UP AREA.	8,689.00 SFT
THIRD FLOOR BUILT UP AREA.	8,689.00 SFT
TERRACE/FOURTH FLOOR BUILT UP AREA.	8,689.00 SFT
LIFT MACHINE ROOM BUILT UP AREA.	190.00 SFT
TOTAL SUPER BUILT UP AREA	51,038.SFT

EXISTING LOWER BASEMENT FLOOR PLAN

S
E W
N

SHEET NO.01