




GROUND FLOOR

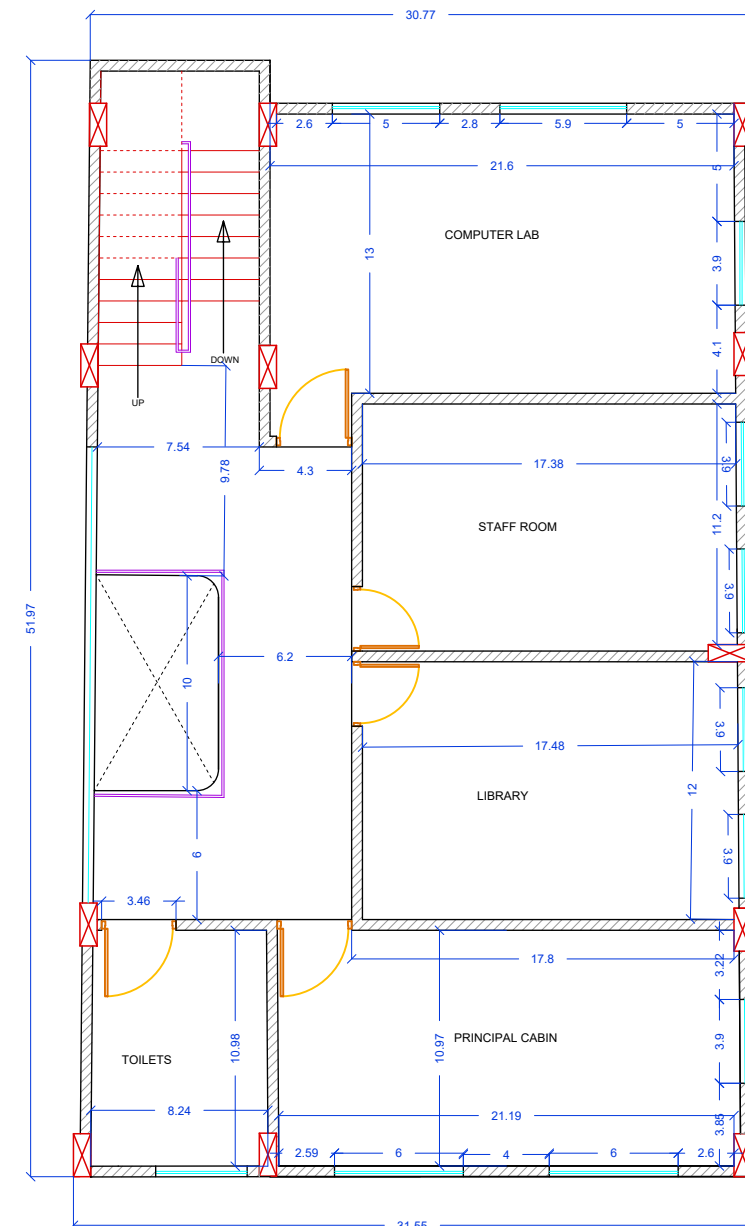


FIRST FLOOR

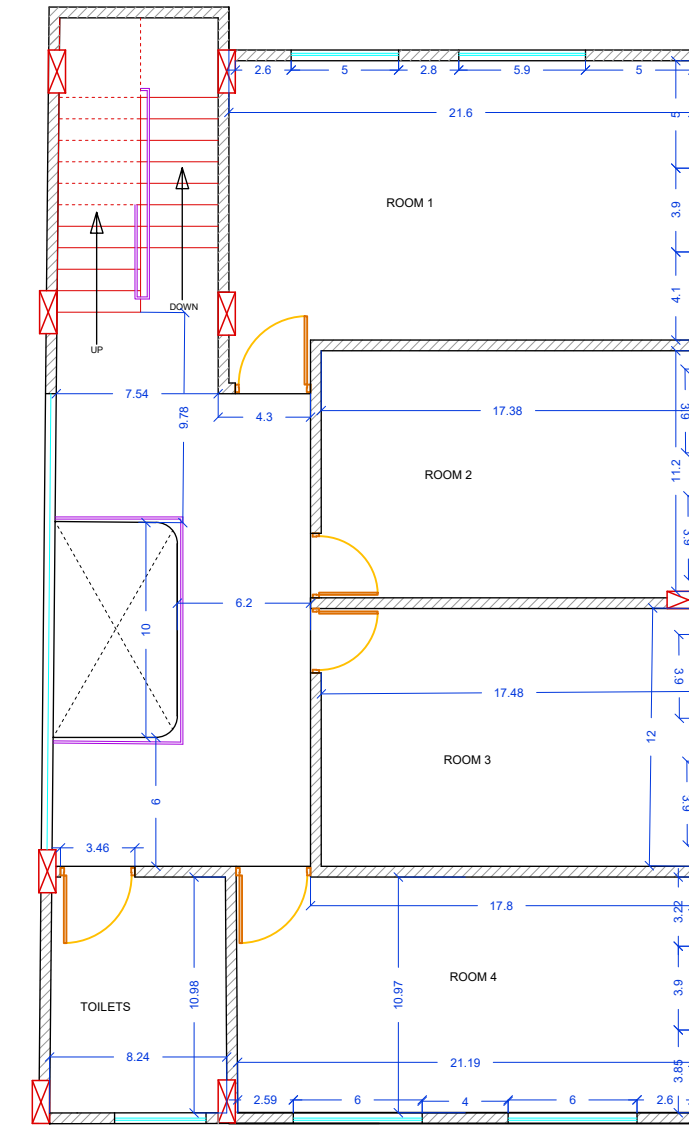


SECOND FLOOR

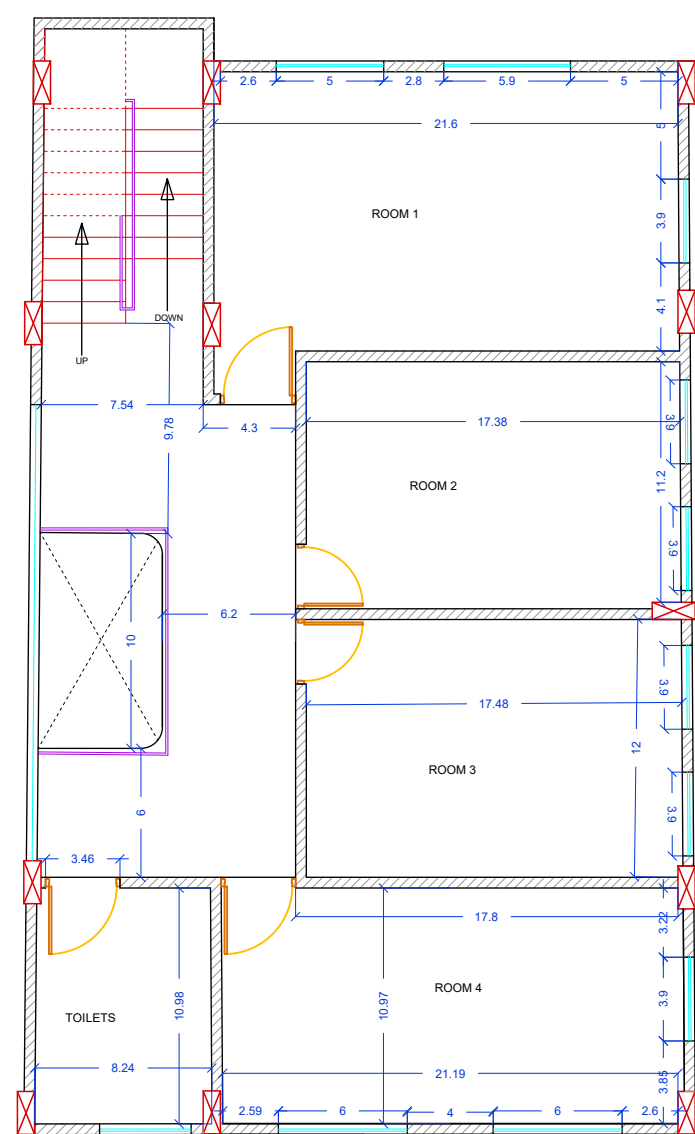

THIRD FLOOR

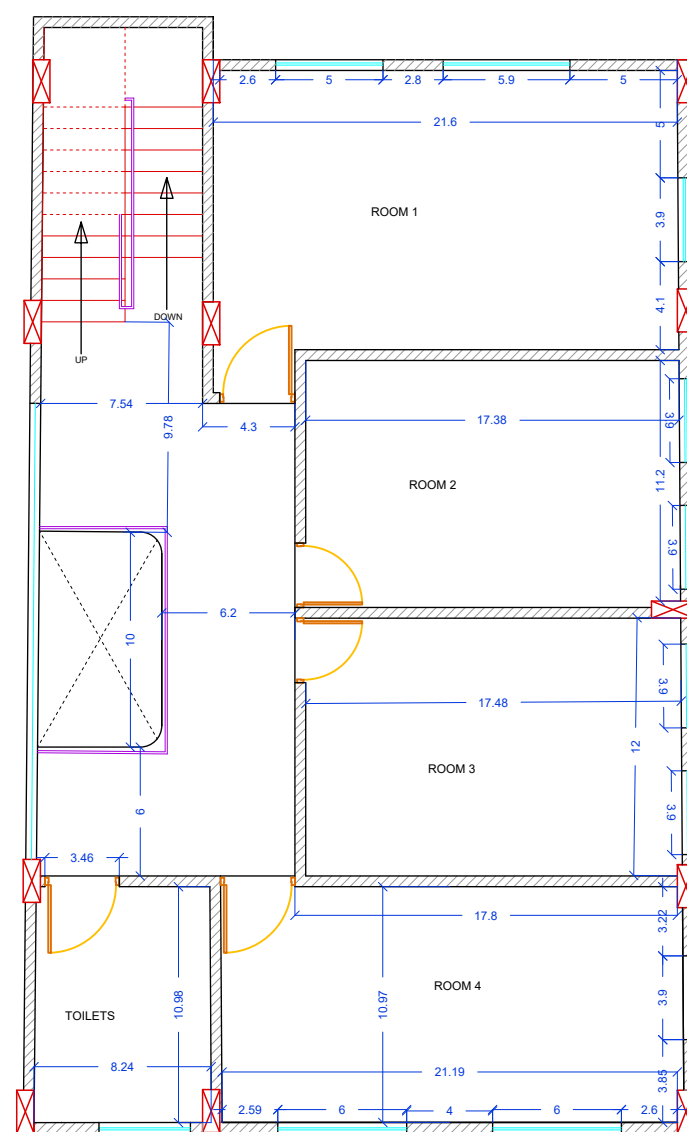

FOURTH FLOOR

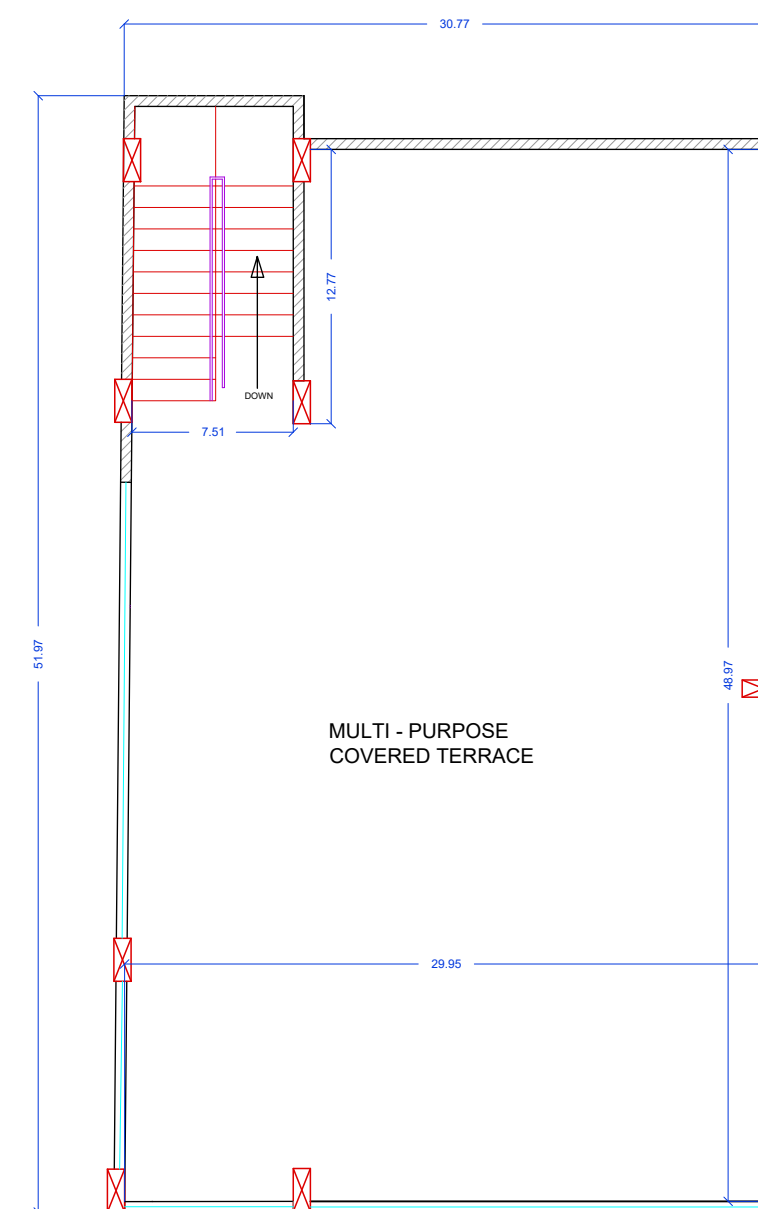


FIFTH FLOOR

PROJECT NAME


**B.E.T ENGLISH NURSERY,
PRIMARY AND HIGH SCHOOL**

17 A CROSS, 16th MAIN ROAD, BTM LAYOUT 2nd STAGE,
MADINANAGAR, BANGALORE - 560076

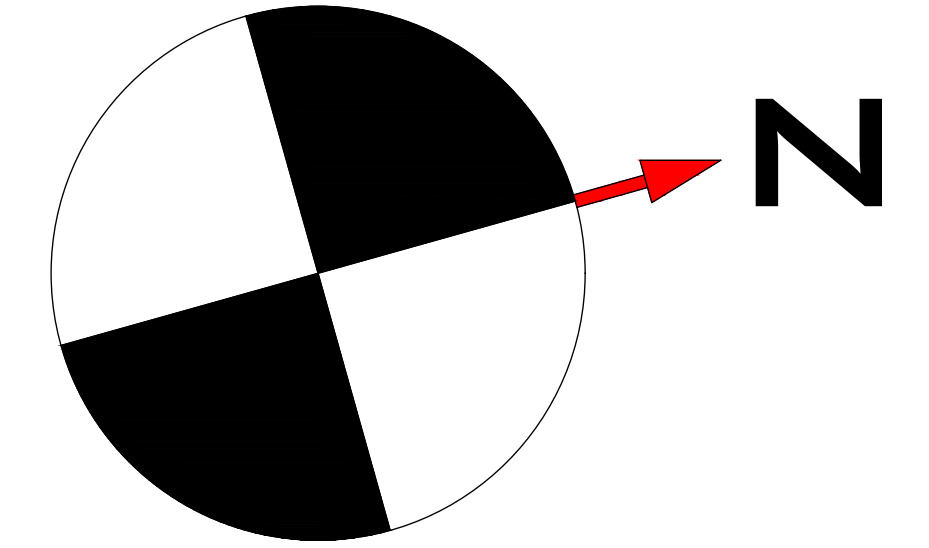

AREA STATEMENT

GROUND FLOOR		FIRST FLOOR	
AUDITORIUM	1173.6 SFT	COMPUTER LAB	280.8 SFT
		STAFF ROOM	194.65 SFT
		LIBRARY	209.76 SFT
		PRINCIPAL CABIN	232.45 SFT
		TOILETS	90.47 SFT
TOTAL BUILT UP AREA	1977.78 SFT	TOTAL BUILT UP AREA	1599.91 SFT
SECOND FLOOR		THIRD FLOOR	
ROOM 1	280.8 SFT	ROOM 1	280.8 SFT
ROOM 2	194.65 SFT	ROOM 2	194.65 SFT
ROOM 3	209.76 SFT	ROOM 3	209.76 SFT
ROOM 4	232.45 SFT	ROOM 4	232.45 SFT
TOILETS	90.47 SFT	TOILETS	90.47 SFT
TOTAL BUILT UP AREA	1599.91 SFT	TOTAL BUILT UP AREA	1599.91 SFT
FOURTH FLOOR		TERRACE FLOOR	
ROOM 1	280.8 SFT	TERRACE FLOOR	1370.74 SFT
ROOM 2	194.65 SFT		
ROOM 3	209.76 SFT		
ROOM 4	232.45 SFT		
TOILETS	90.47 SFT		
TOTAL BUILT UP AREA	1599.91 SFT	TOTAL BUILT UP AREA	1599.91 SFT

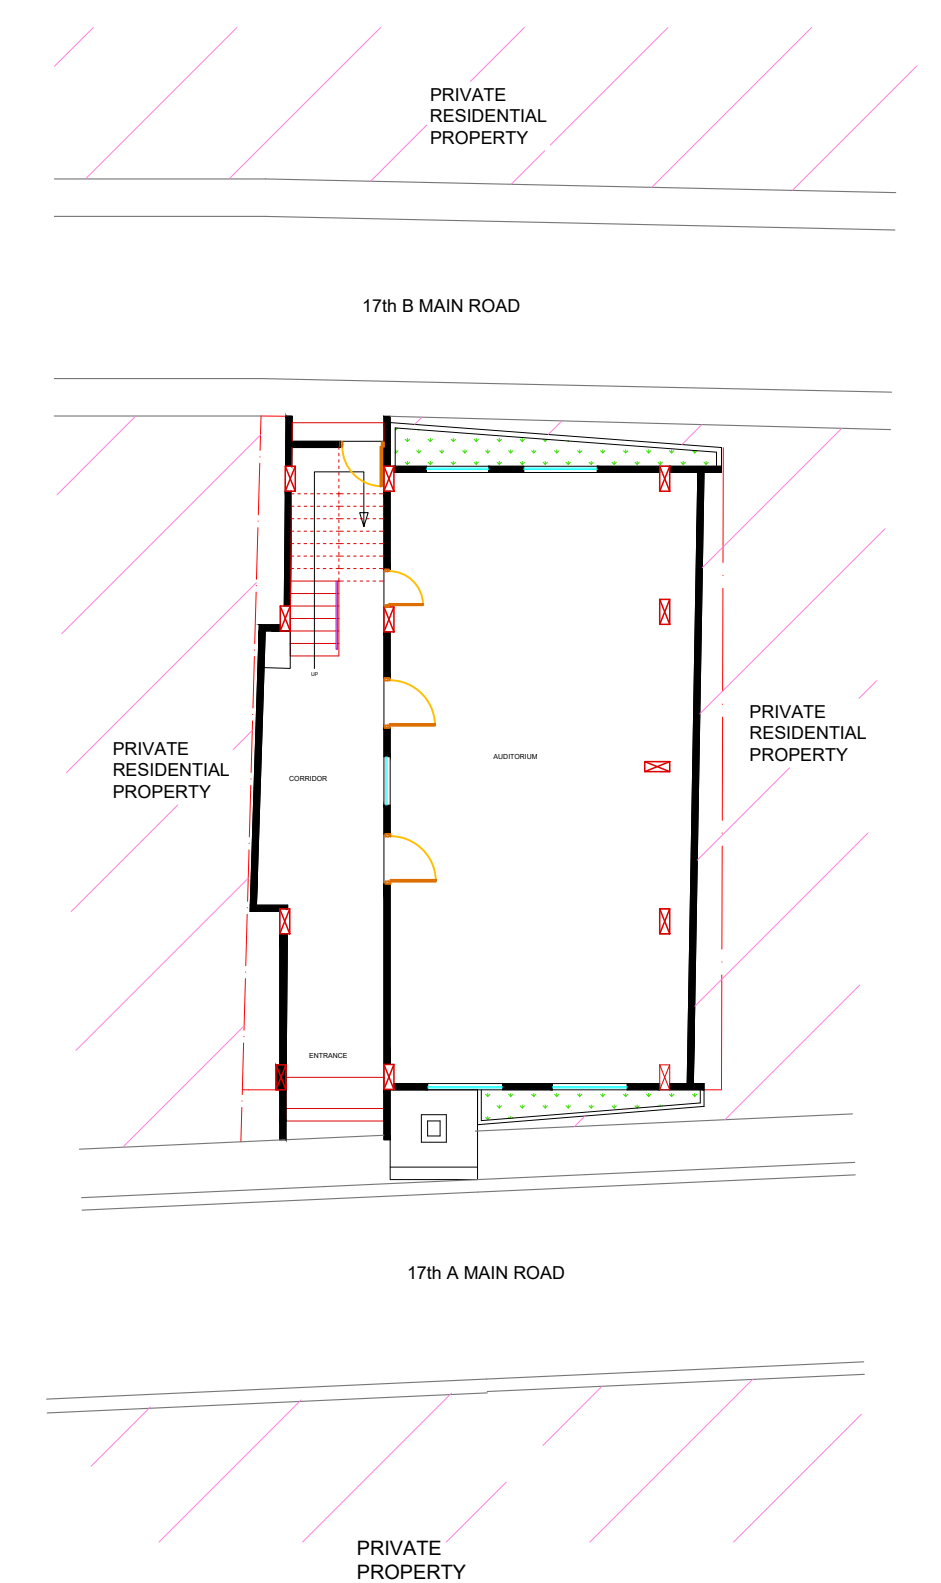

KEY PLAN